


STATION AVENUE

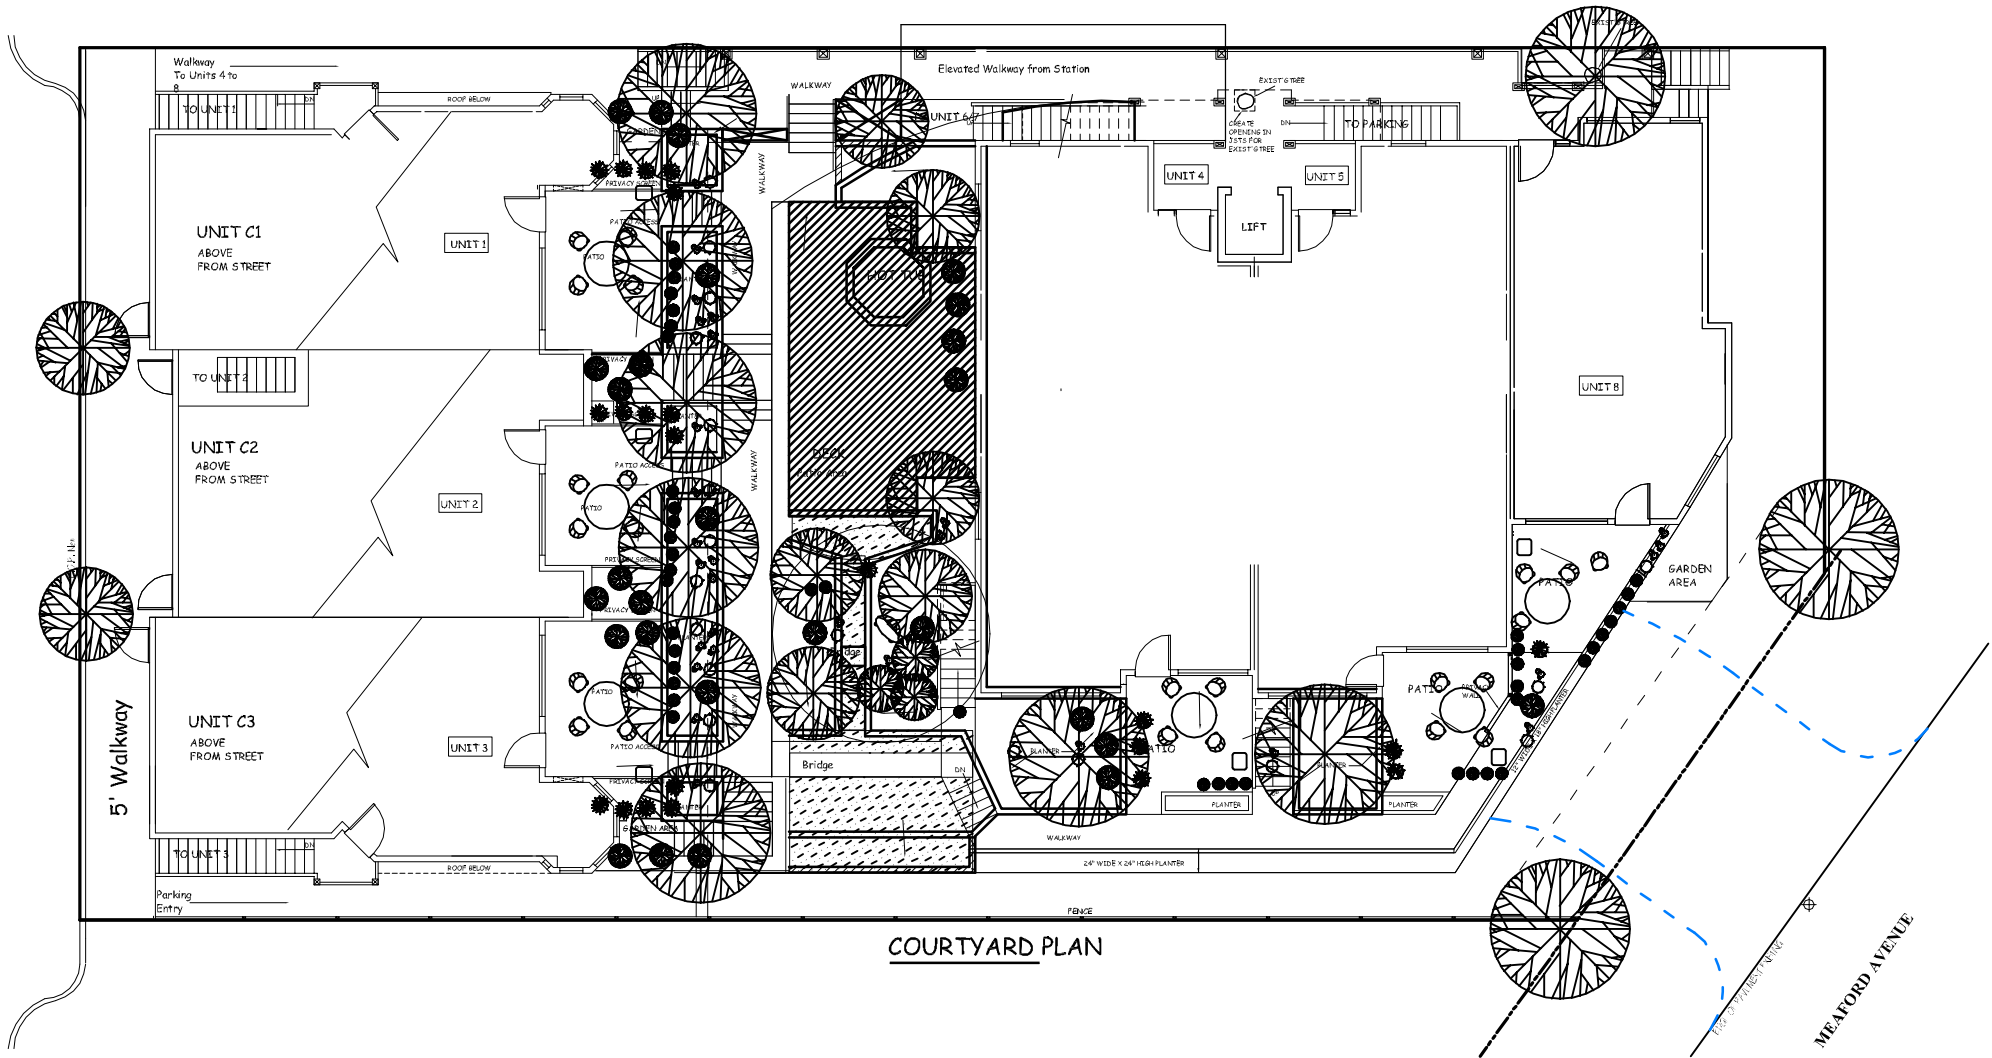

COURTYARD PLAN

SCALE: 3/16" = 1'-0"



MEAFORD AVENUE